




VIEW -1



VIEW - 2

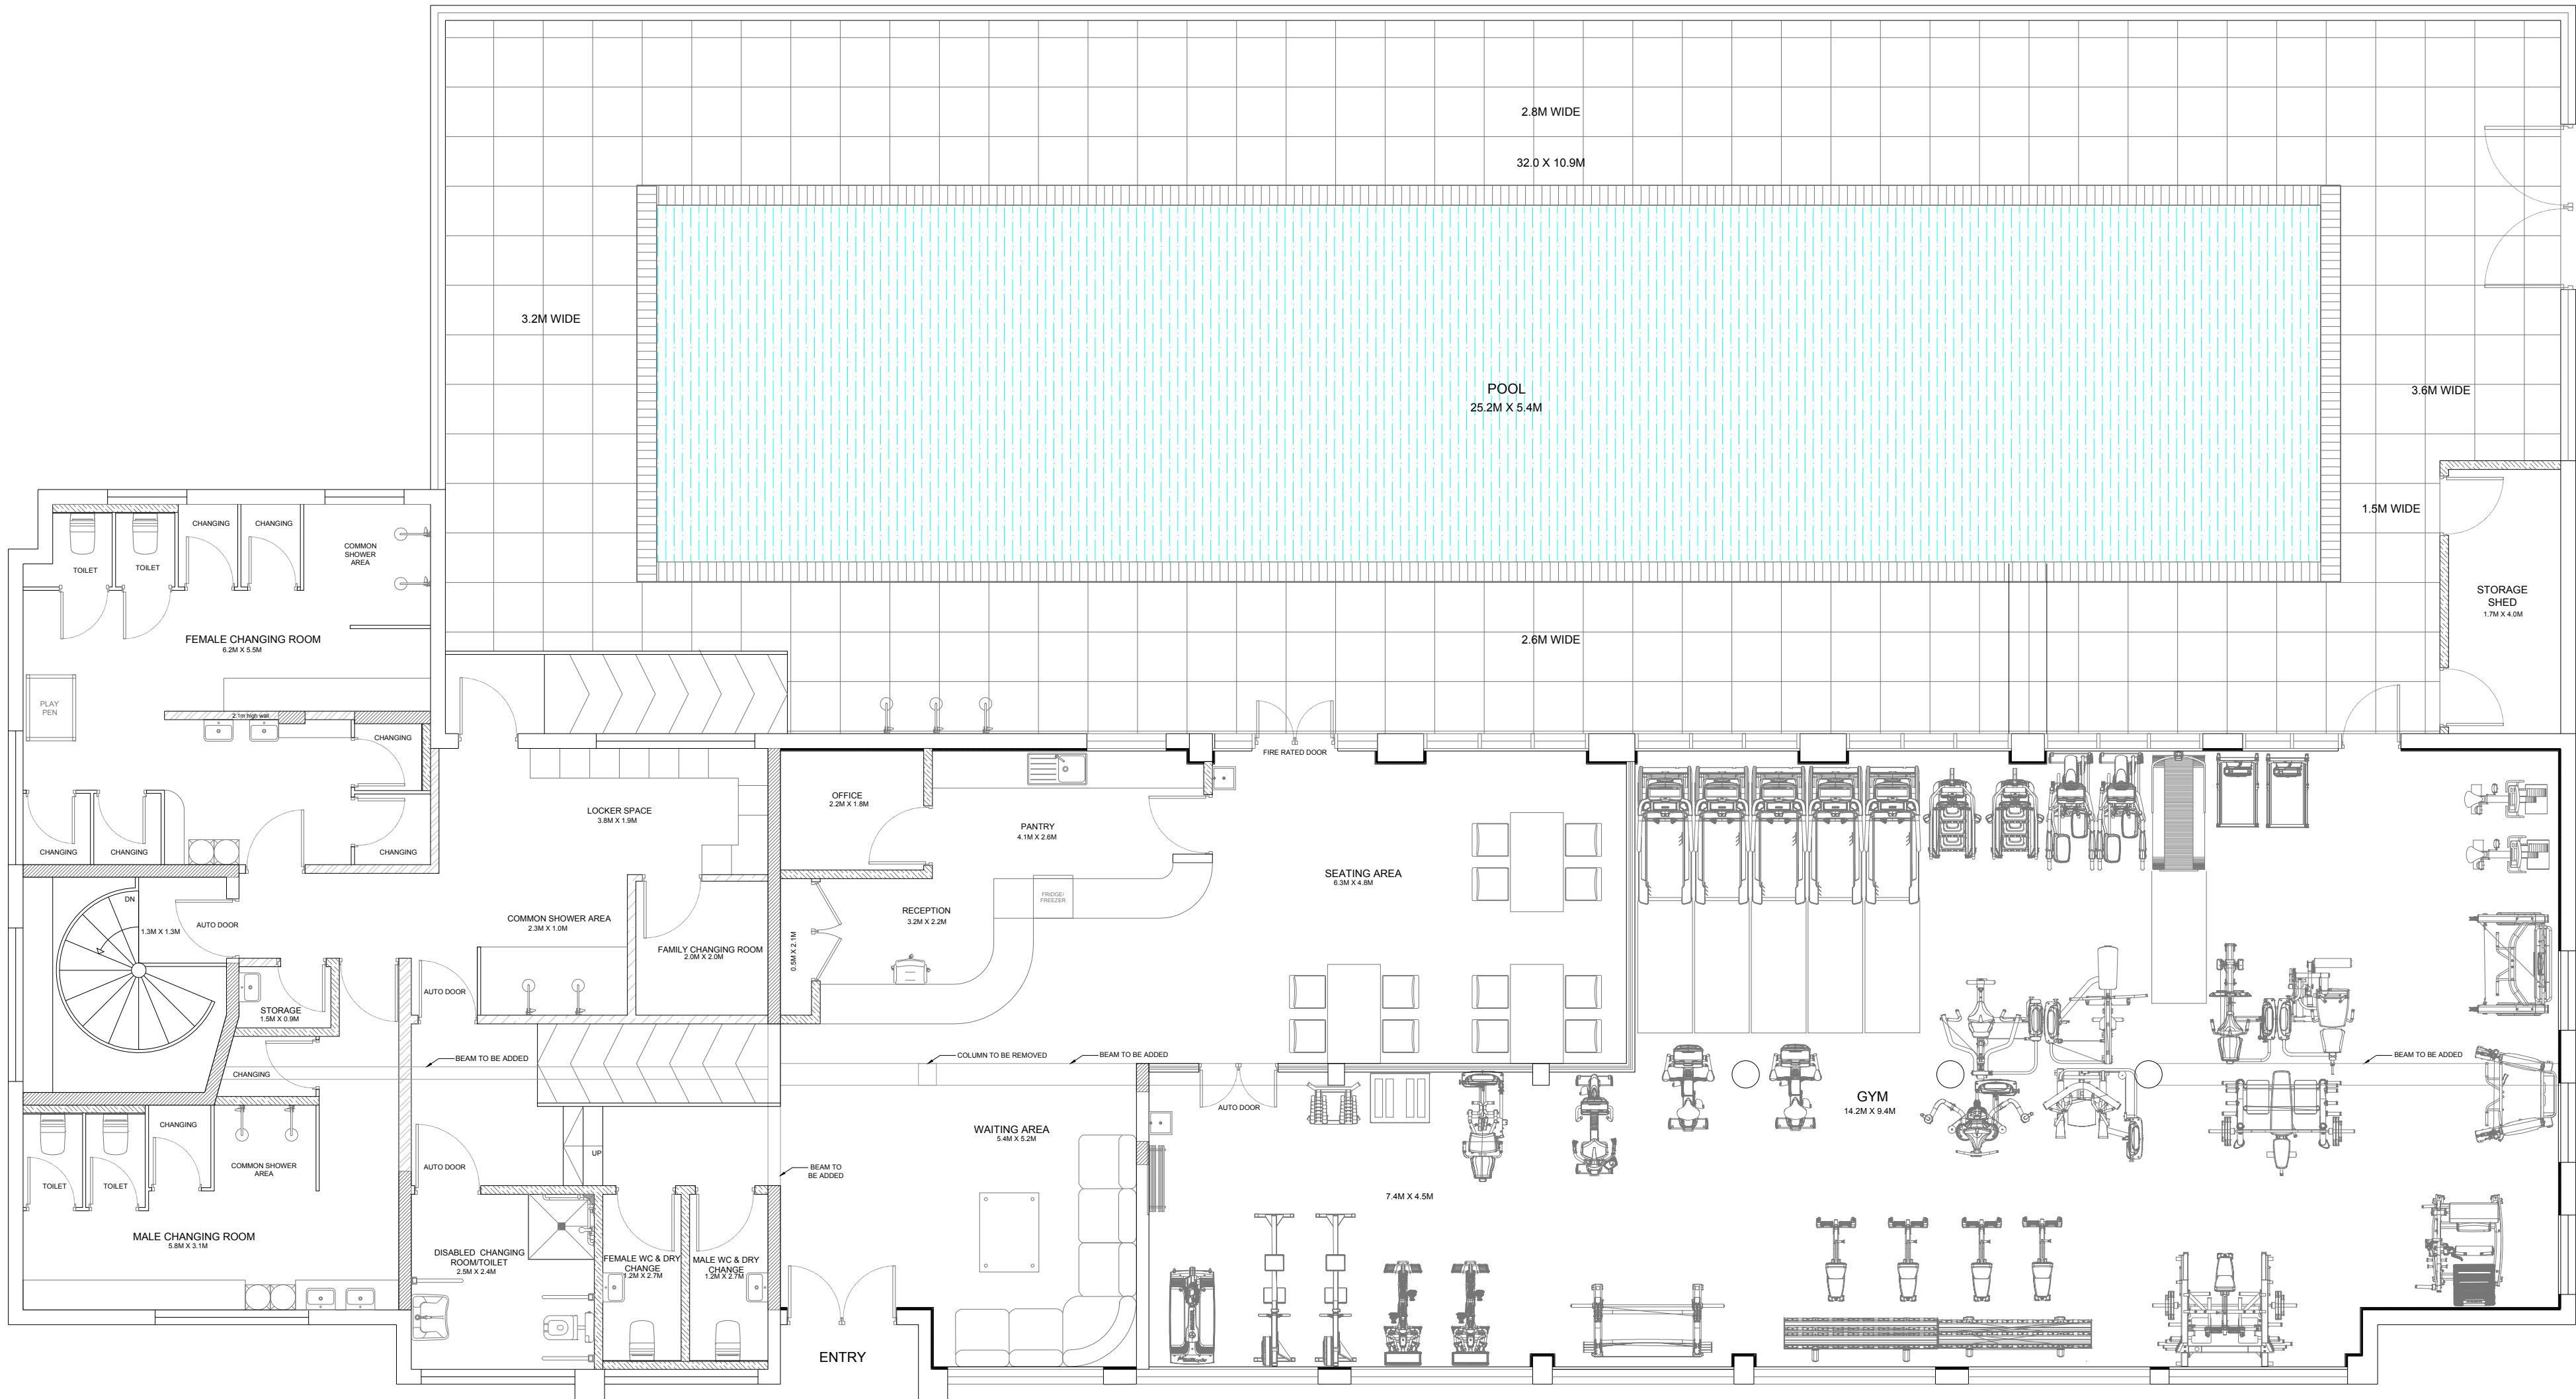

UPPER GROUND FLOOR PLAN